



STATE	PROJECT NUMBER	SHEET NO.	TOTAL SHEETS
GA.	CM-285-1(378)	70	110

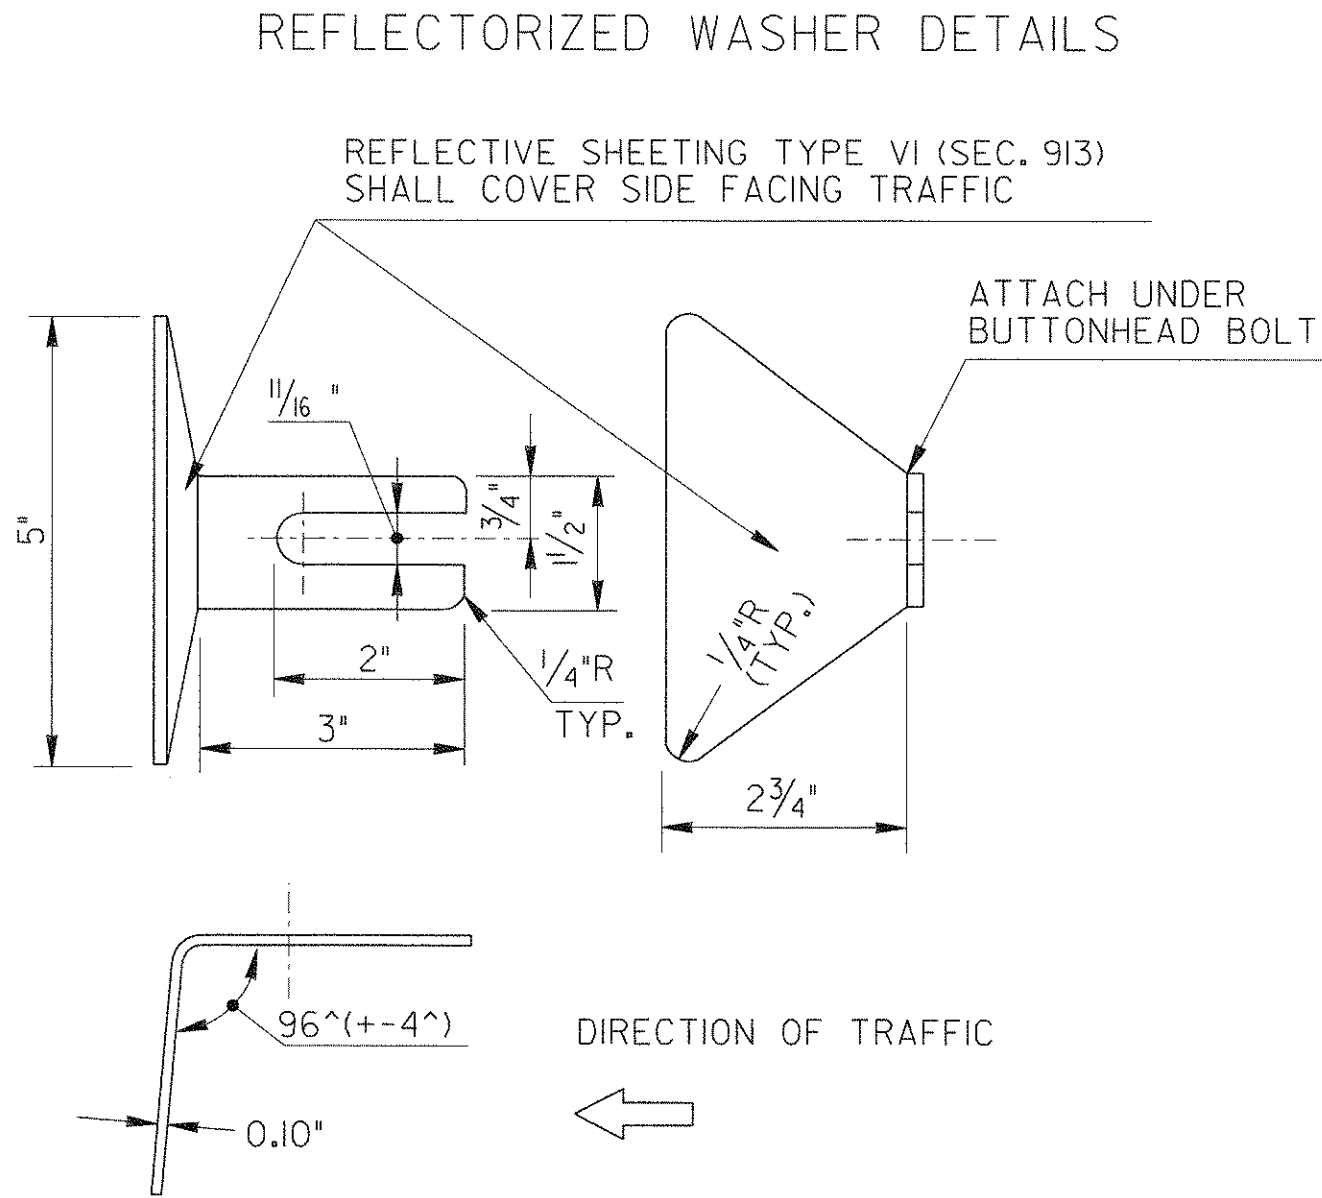

MATERIALS: ALUMINUM (ASTM B 209 ALLOY 5052 H-32 OR 12 GA. STEEL (ASTM A 526 GALV. M-III) WITH REFLECTIVE SHEETING, AS APPROVED BY THE DEPT. OF TRANSPORTATION LABORATORY.





COLORS: YELLOW IN MEDIANS AND WHITE ON OUTSIDE SHOULDERS

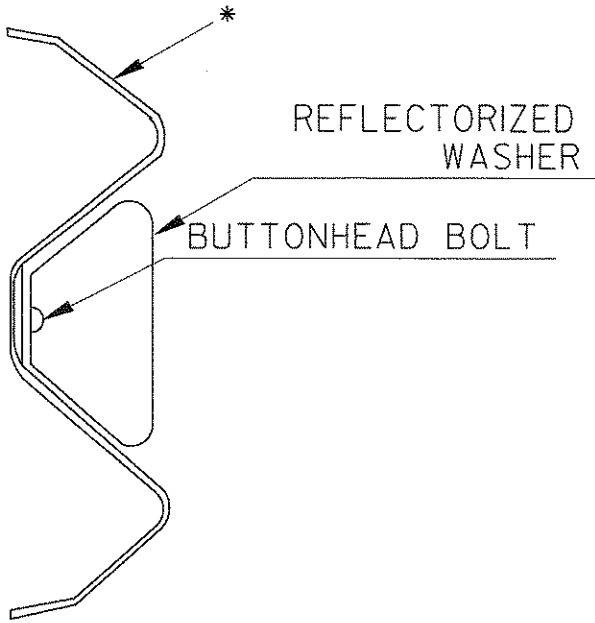

WASHER LOCATION DETAIL

NOTE: FOR 'T'-BEAM GUARDRAIL, WASHER IS PLACED IN THE TOP INDENTION.

* WHERE BOLT DOES NOT EXTEND THRU RAIL REFLECTORIZED WASHER IS ATTACHED UNDER THE SPLICE BOLT ON THE TOP CORRUGATION, IF REQUIRED.

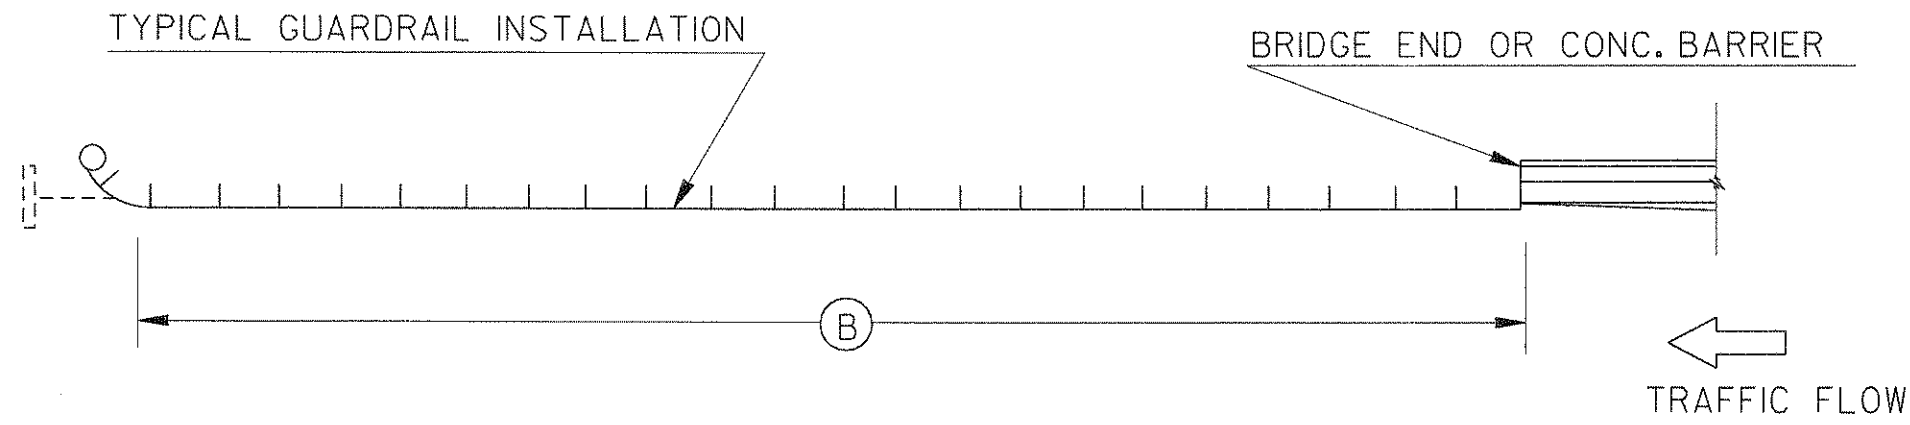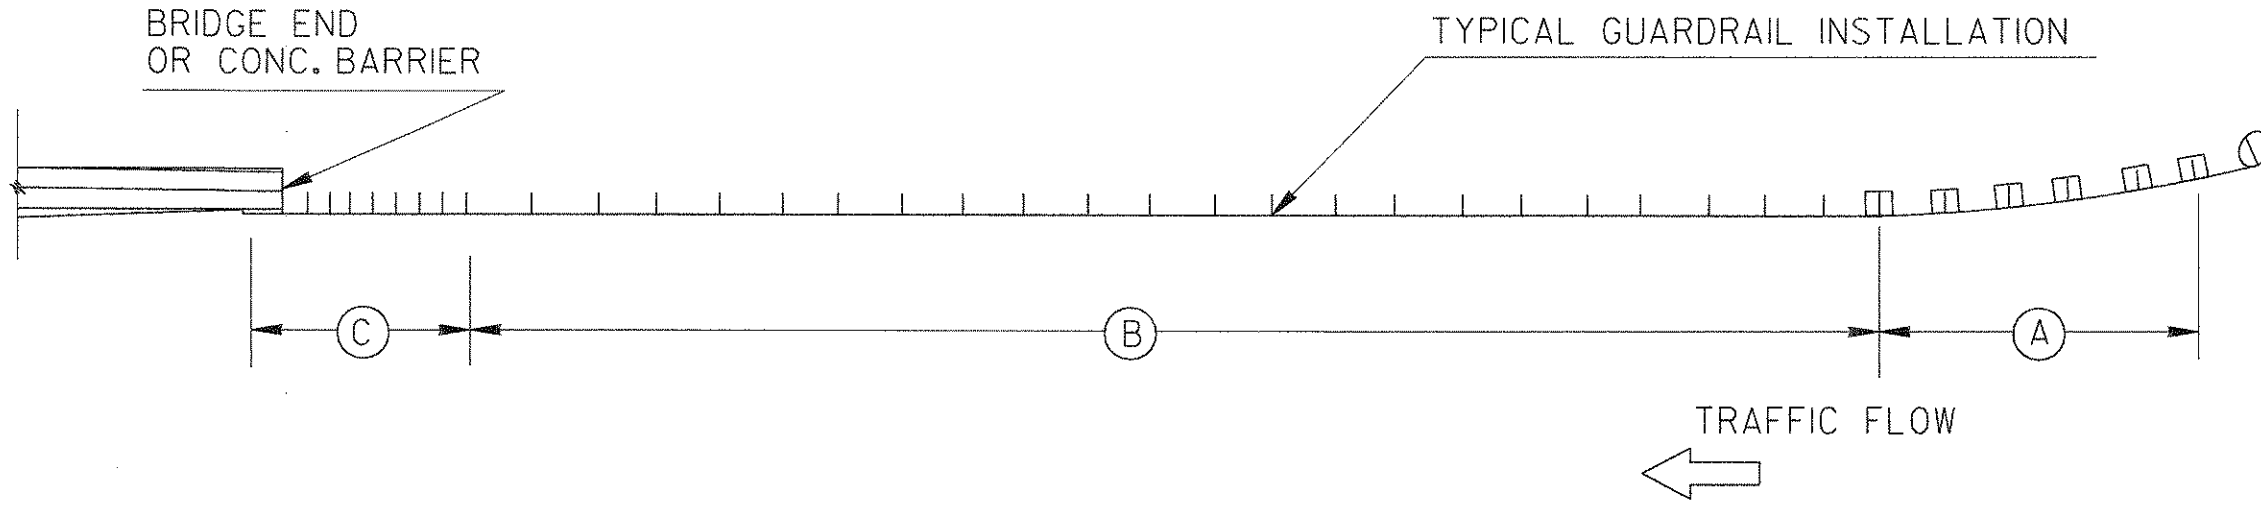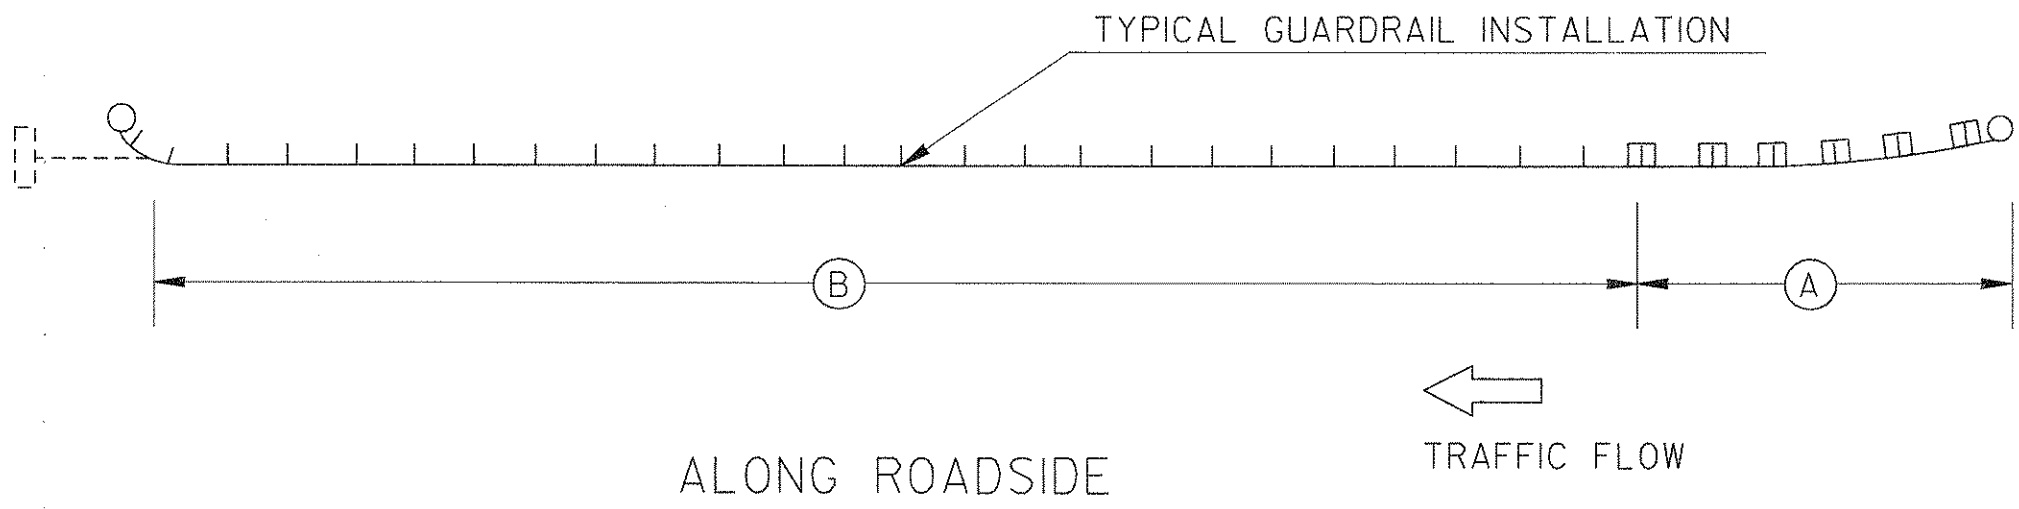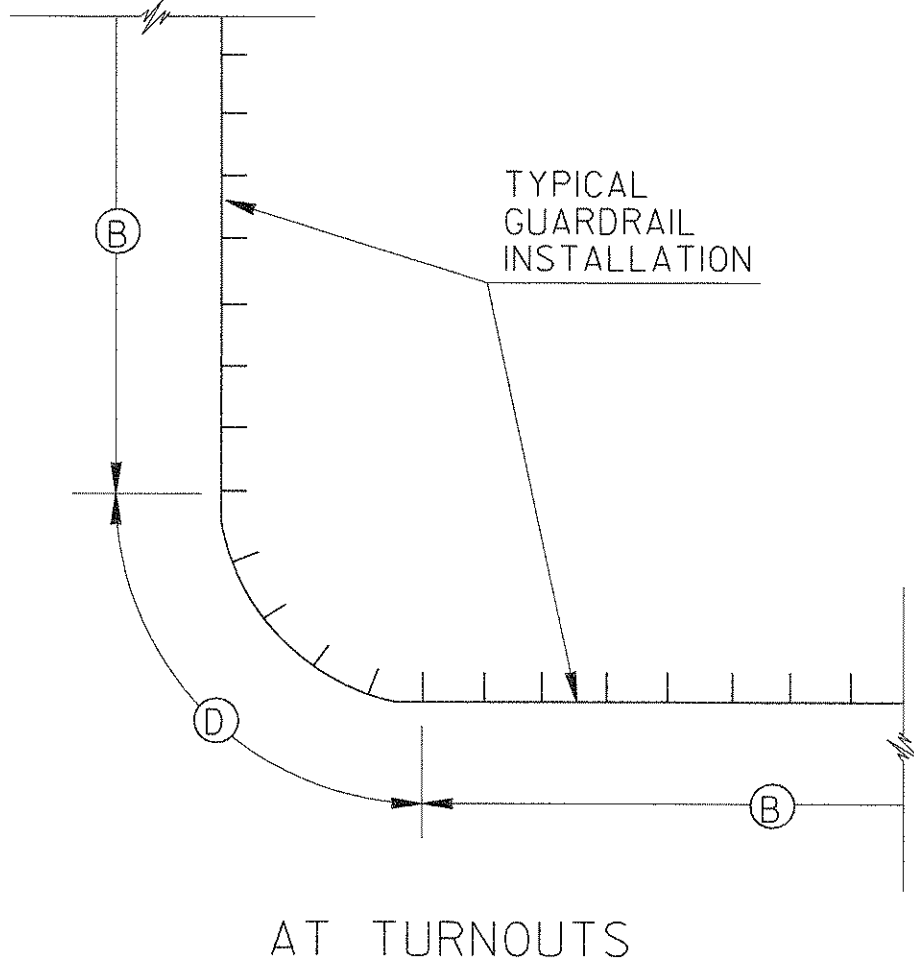


SPACING OF REFLECTORIZED WASHERS

- (A) AT ANCHORAGES:
-TWO (2) REFLECTORIZES WASHERS ARE REQUIRED ON THE RAIL UNDER SPLICE BOLTS AS DIRECTED BY THE ENGINEER FOR ELLIPTICALLY FLARED ANCHORAGES WITH ROUNDED END PIECES;

-NO REFLECTORIZED WASHERS WILL BE USED FOR TANGENTIALLY ALIGNED OR STRAIGHT TAPERED ANCHORAGE WITH EXTRUDER OR IMPACT HEADS
- (B) -AT 75 FT. SPACINGS FOR INTERMEDIATE SECTIONS;
- (C) -THREE WASHERS AT 6'-3" SPACING AT CONNECTIONS TO CONCRETE FACE ON THE APPROACH END;
- (D) -AT 12'-6" SPACINGS AROUND RADIU TURNS.

NOSE STRIPING DETAILS

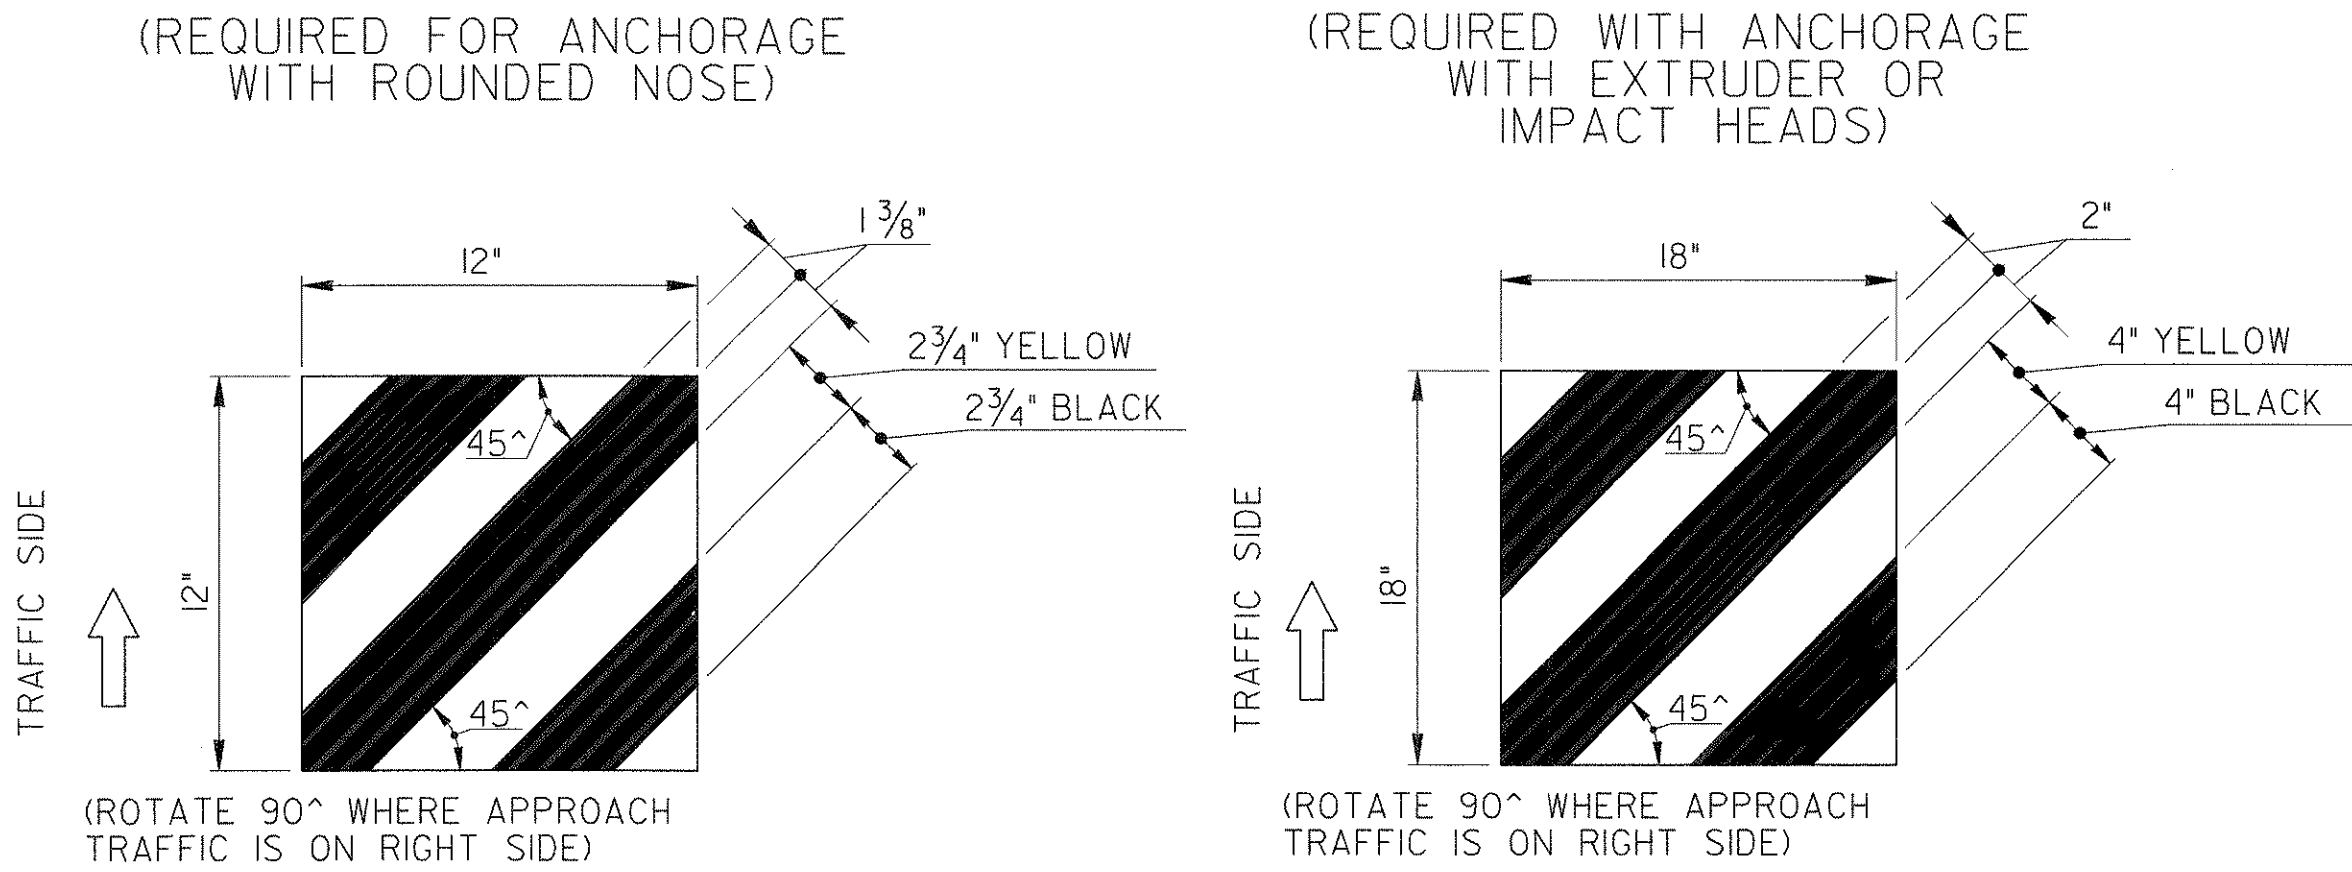

BLACK GLOSS DURABLE INK PRINTED ON TYPE VI REFLECTIVE SHEETING (SEE CURRENT SEC. 913 AND 917)

GENERAL NOTES:

- 1-SPECIFICATIONS: GEORGIA STANDARD, CURRENT EDITION, & SUPPLEMENTS THERETO.
- 2-SEE SEPARATE STANDARDS FOR DETAILS OF GUARDRAIL INSTALLATIONS, CONNECTING HARDWARE, AND ANCHORAGES.
- 3-PAYMENT FOR GUARDRAIL AND ANCHORAGES INCLUDES ALL REFLECTORIZED WASHERS AND NOSE STRIPING REQUIRED.
- 4-ADJUSTMENTS OF SPACINGS AND/OR REQUIREMENTS FOR REFLECTIVE WASHERS MAY BE DIRECTED BY THE ENGINEER TO SUIT INDIVIDUAL LOCATIONS.
- 5-WHERE DOUBLE FACED GUARDRAIL IS LOCATED ON THE INSIDE SHOULDER OF MEDIANS, REFLECTORIZED WASHERS SHALL BE REQUIRED ONLY ON THE SIDE WHICH IS NEAREST TO TRAFFIC, UNLESS SPECIFIED OTHERWISE.

DEPARTMENT OF TRANSPORTATION				STATE OF GEORGIA	
STANDARD				REFLECTORIZED GUARDRAIL	
WASHERS AND				ANCHORAGE NOSE STRIPING	
REFLEC. SH. SPEC.	ADD NOSE STRIPING	REVISION	DATE	NO SCALE	
2-1-01	6-1-99			REV. & REDR. APRIL, 1999	
RMU	RMU	BY	DES. (SUBMITTED)	NUMBER	
		CHK. (APPROVED)	DRWN. (APPROVED)	4360	
			CHK. (APPROVED)		